






Cracow

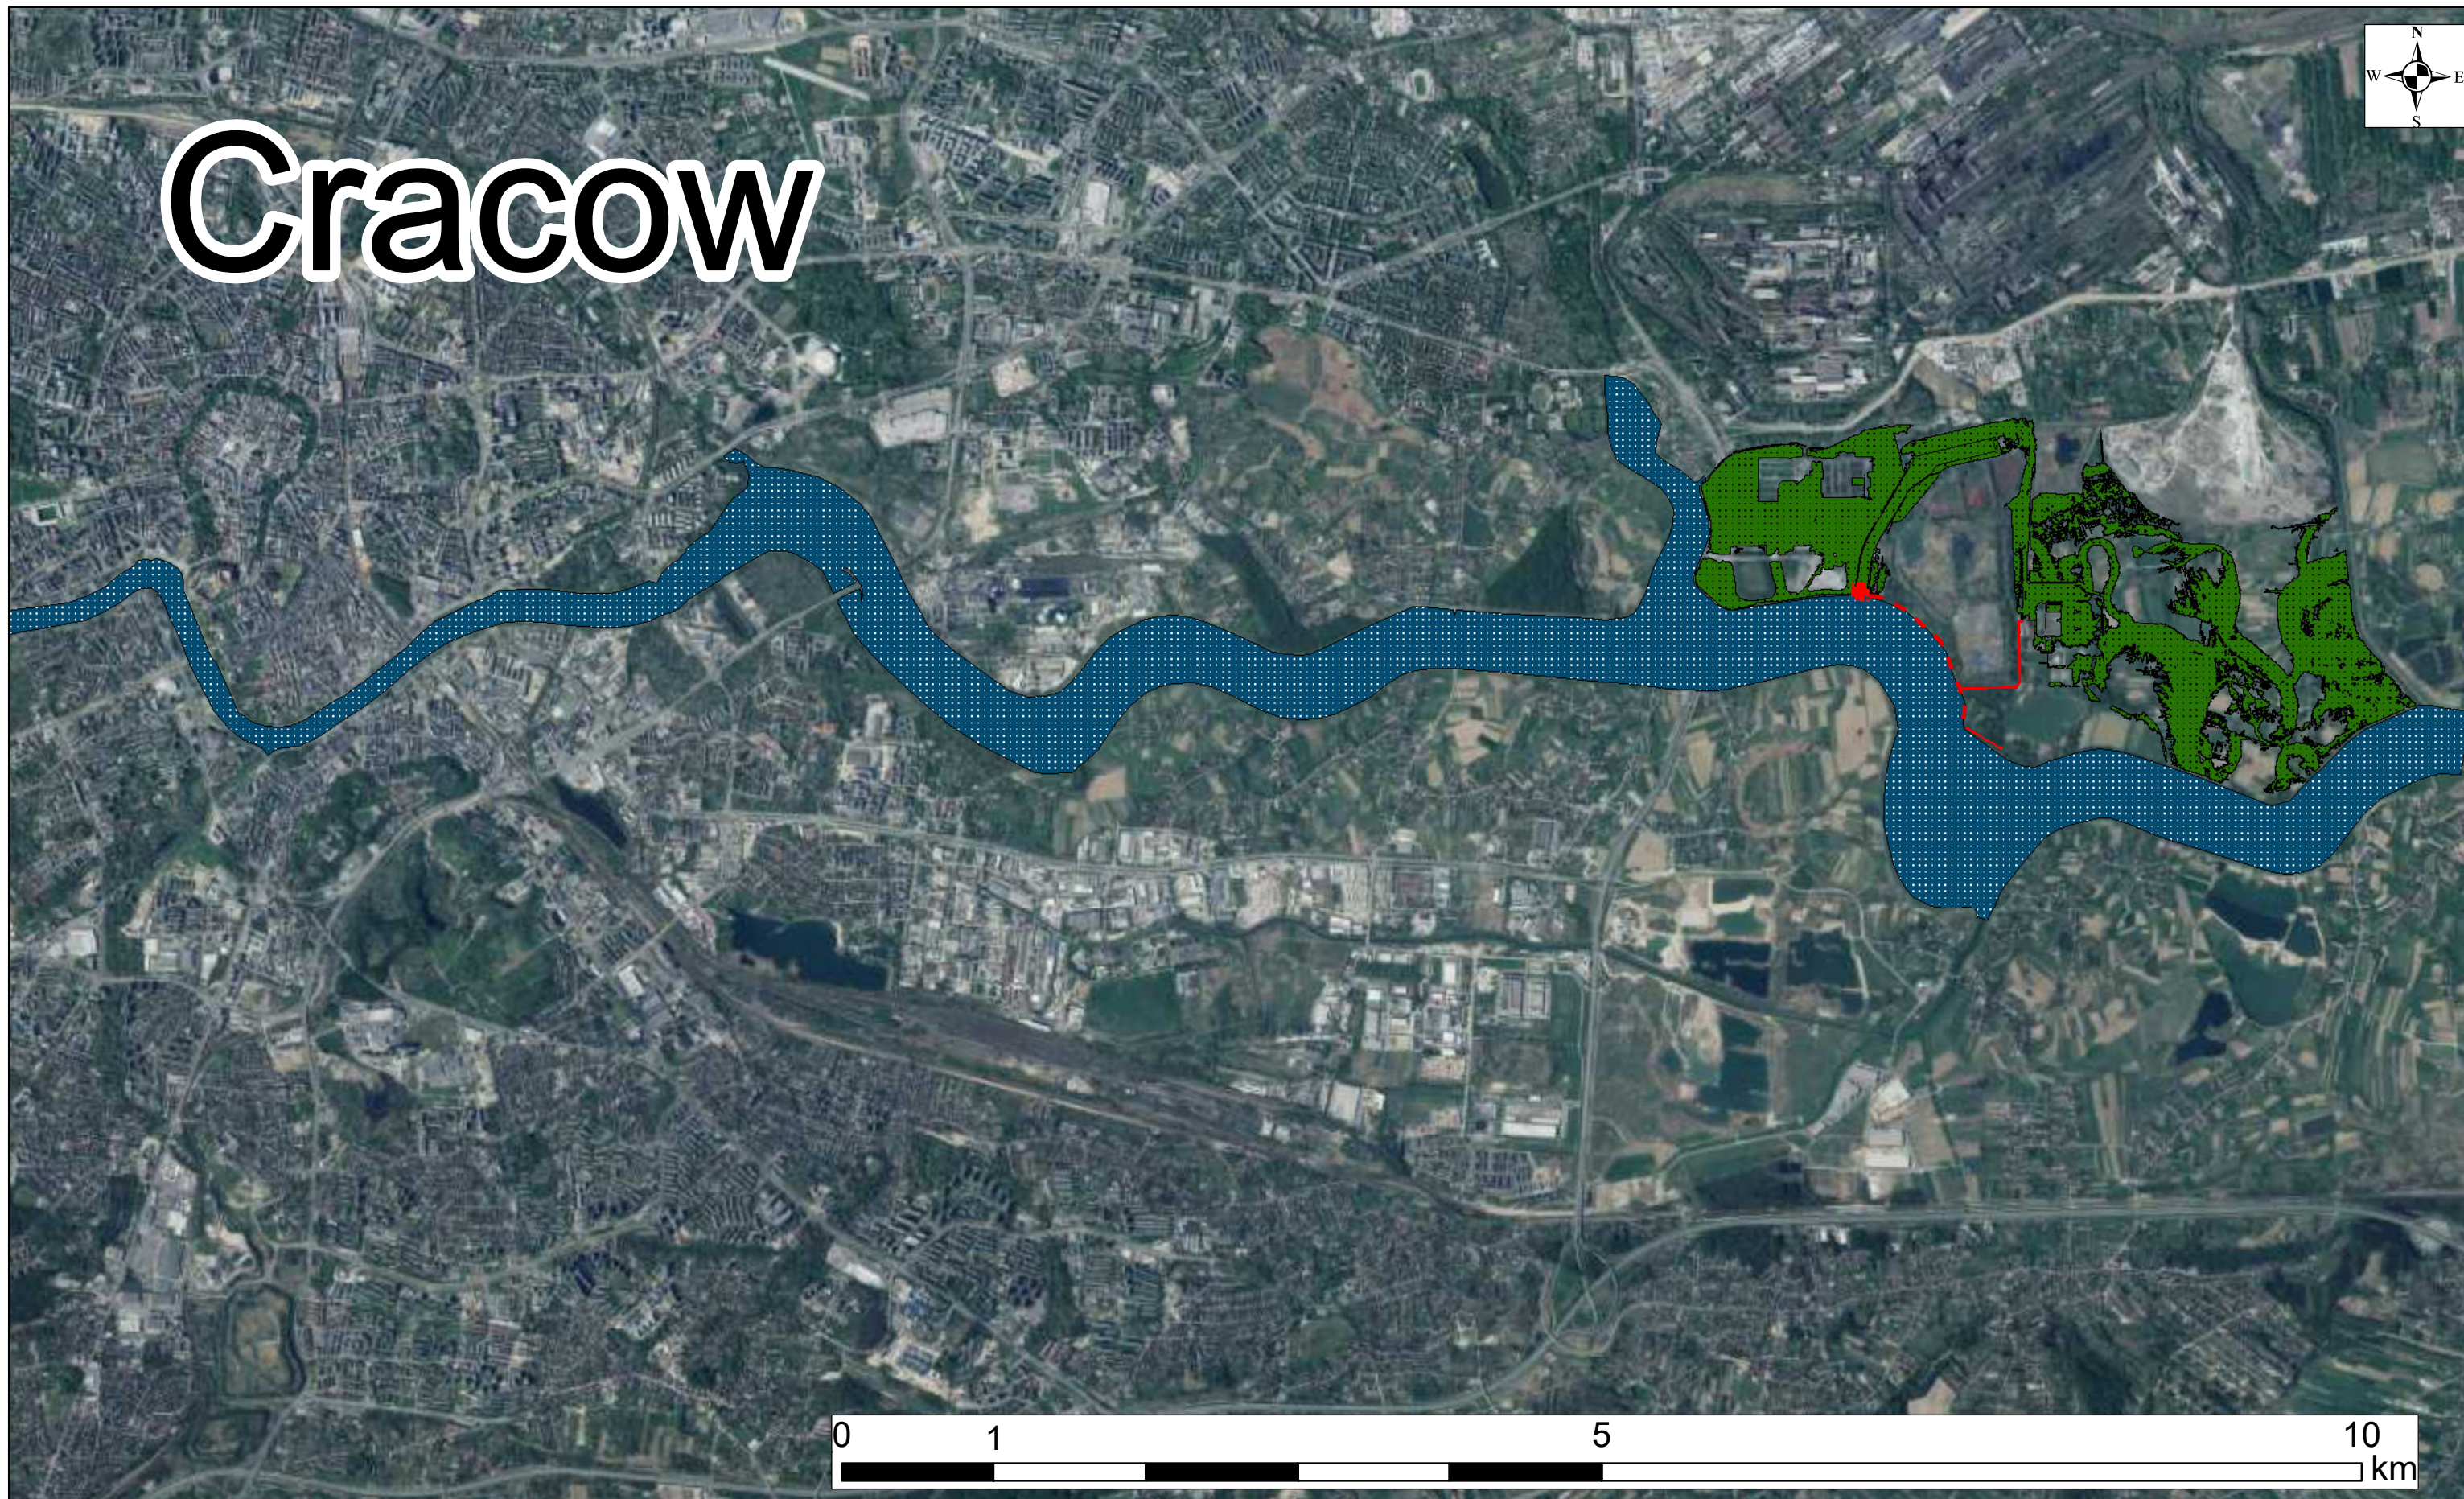

Legend

-  Area of Works Contract 3A.5
-  Placement of a power cable and of a teletechnical cable (without performing the construction works)
-  Areas excluded from potential flood risk
-  Potential flood risk areas

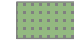Appendix 8.

Map with location of the Contract in reference to areas excluded from land of potential flood hazard

*Environmental Management Plan for Works Contract 3A.5
Development of a flood gate at the left flood embankment
in the area of water intakes for the Sendzimira Steel Mill in Cracow*