


Pkt	E	N
I	5452138.39	5876316.93
P02.01	5452141.56	5876319.37
P02.02	5452157.54	5876331.40
P1	5452158.42	5876332.81
P2	5452167.08	5876321.30
P02.03	5452165.54	5876337.41
P02.04	5452177.52	5876346.43
P02.05	5452189.51	5876355.45
P02.06	5452209.48	5876370.48
P02.07	5452229.46	5876385.51

Note: This figure is only indicative and does not replace the task's design documentation

Contract for Works 1B.3/2 Stage II - The construction of docking-mooring infrastructure on Lower Odra River and on boundary sections of Odra River as well as new aids to navigation

Plot no 290 precinct 0002 Zatoń Dolna Commune Chojna
 Pov. Gryfiński woj. Zachodniopomorskie
 State Treasure – RZGW Szczecin
 Tama Pomorzańska 13A 70-030 Szczecin
 Area impacted during works&planned water structures
 Ice apron – 1,8m², dolphins- 12,6 m² footbridge – 34 m²
 Area of impacted during works – 426 m²

Appendix 7b: Local Development Plan - Zatoń Dolna

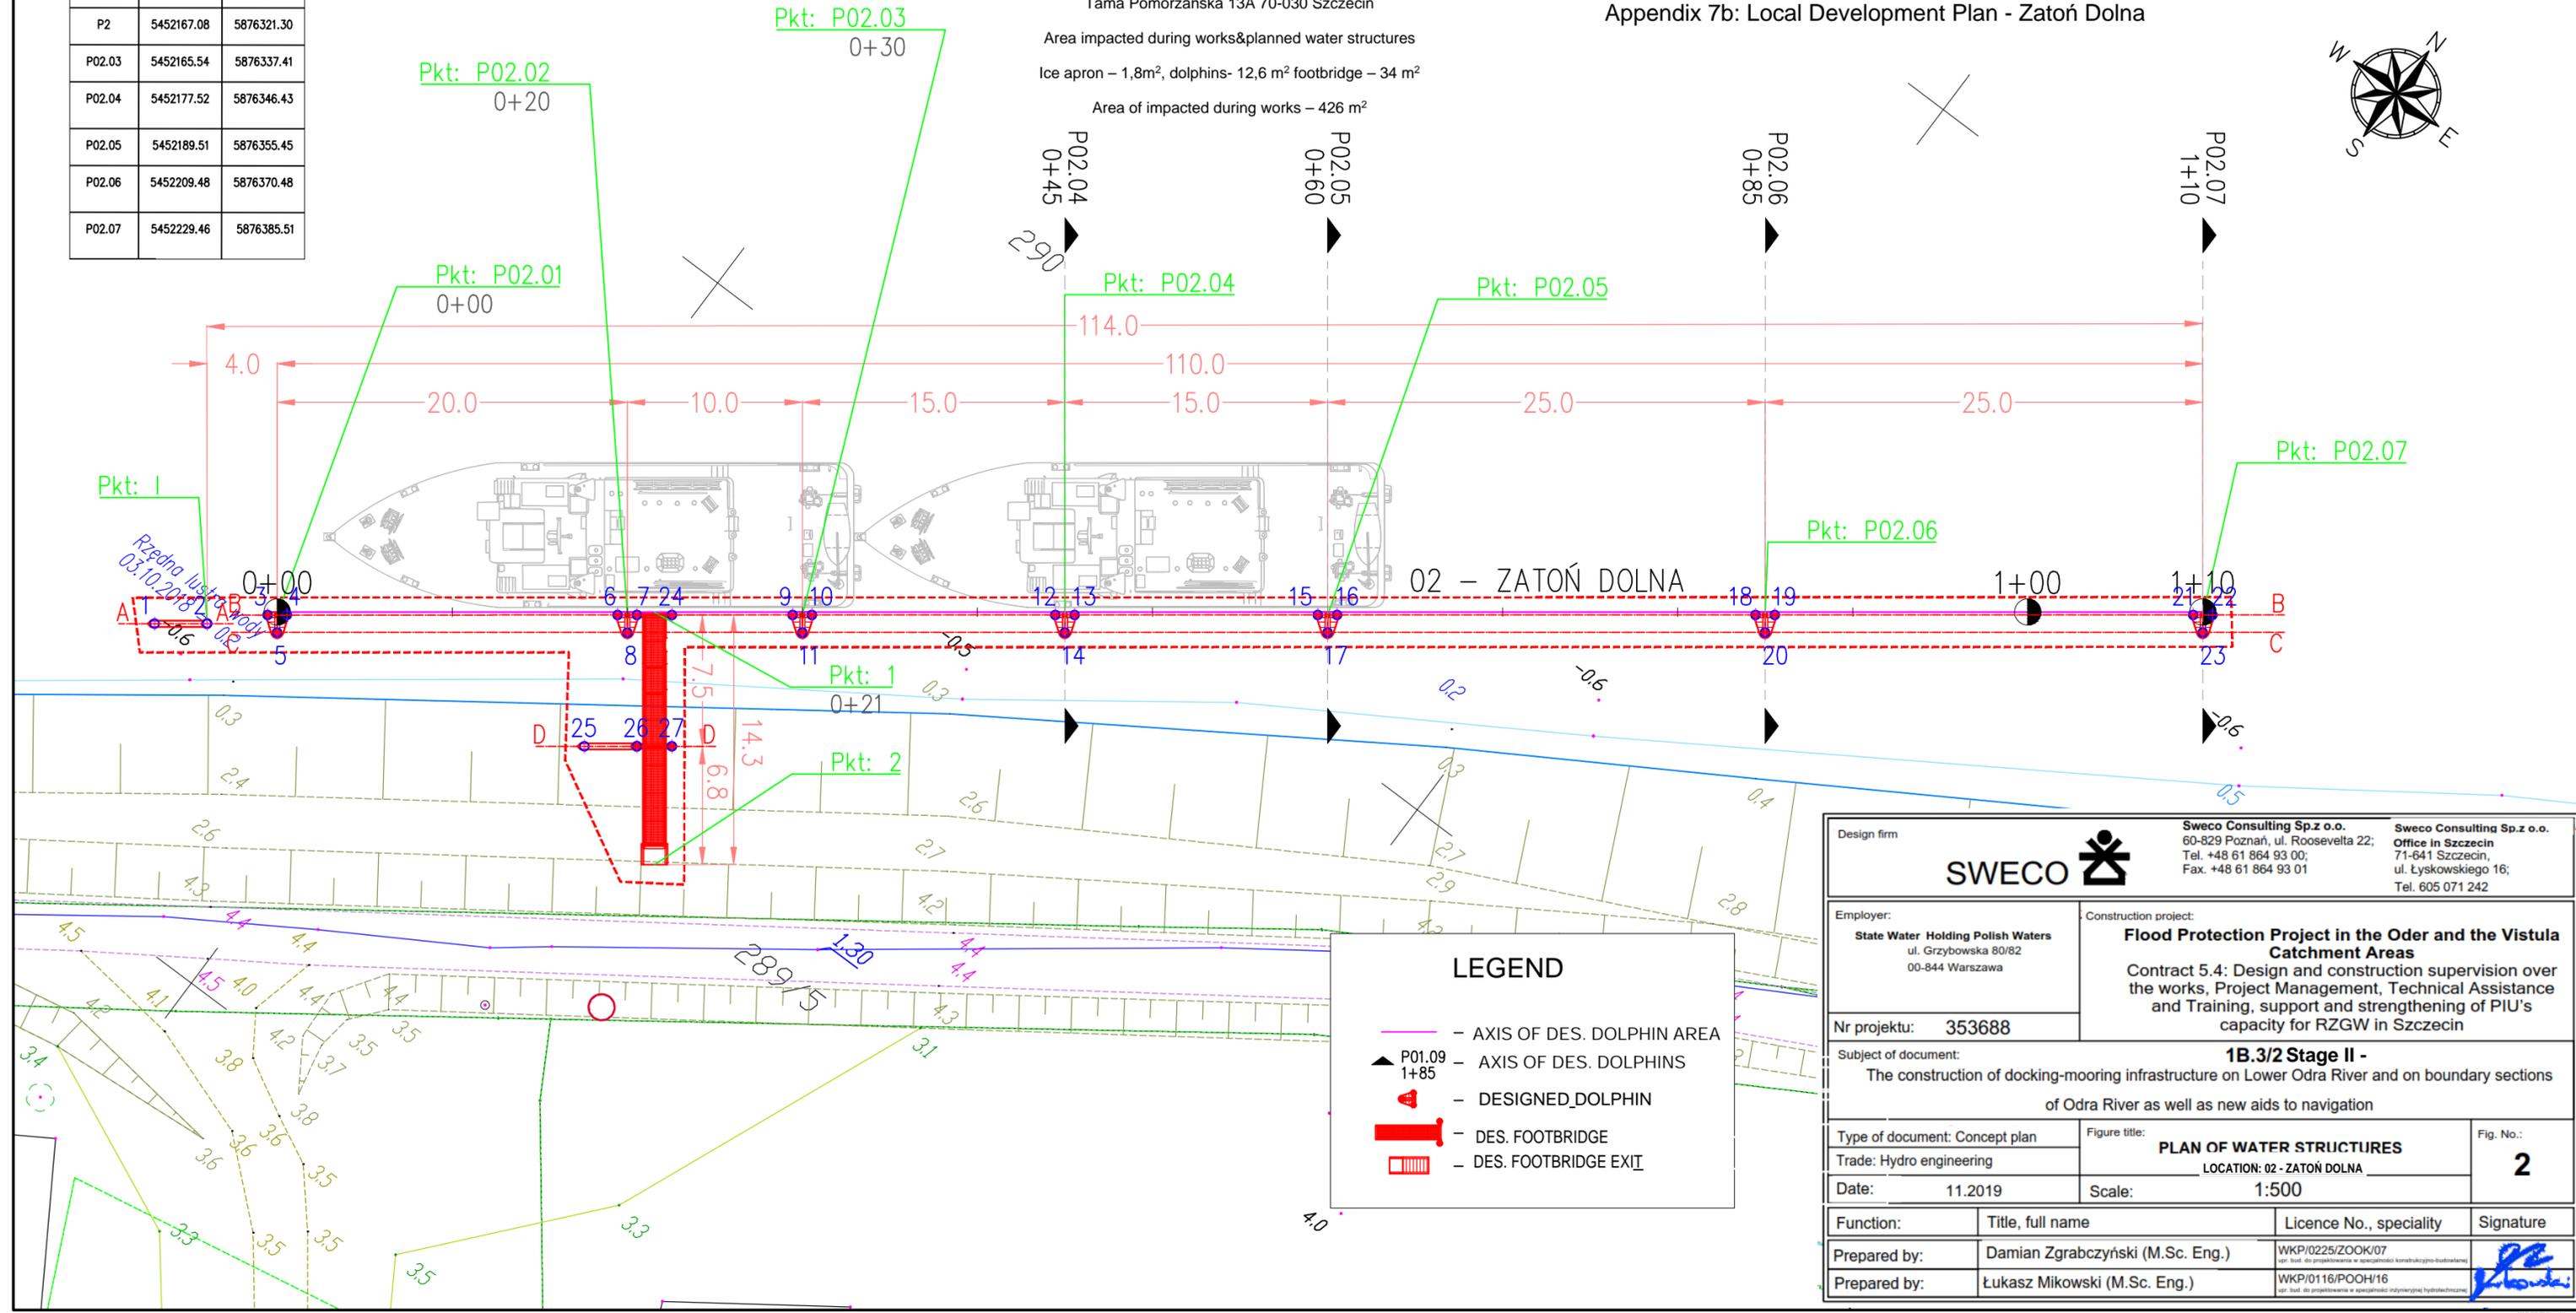

LEGEND	
	AXIS OF DES. DOLPHIN AREA
	AXIS OF DES. DOLPHINS
	DESIGNED_DOLPHIN
	DES. FOOTBRIDGE
	DES. FOOTBRIDGE EXIT

Design firm SWECO		Sweco Consulting Sp.z o.o. 60-829 Poznań, ul. Roosevelta 22; Tel. +48 61 864 93 00; Fax. +48 61 864 93 01		Sweco Consulting Sp.z o.o. Office in Szczecin 71-641 Szczecin, ul. Łyskowskiego 16; Tel. 605 071 242	
Employer: State Water Holding Polish Waters ul. Grzybowska 80/82 00-844 Warszawa		Construction project: Flood Protection Project in the Oder and the Vistula Catchment Areas Contract 5.4: Design and construction supervision over the works, Project Management, Technical Assistance and Training, support and strengthening of PIU's capacity for RZGW in Szczecin			
Nr projektu: 353688		Subject of document: 1B.3/2 Stage II - The construction of docking-mooring infrastructure on Lower Odra River and on boundary sections of Odra River as well as new aids to navigation			
Type of document: Concept plan Trade: Hydro engineering Date: 11.2019		Figure title: PLAN OF WATER STRUCTURES LOCATION: 02 - ZATOŃ DOLNA Scale: 1:500		Fig. No.: 2	
Function:	Title, full name	Licence No., speciality	Signature		
Prepared by:	Damian Zgrabczyński (M.Sc. Eng.)	WKP/0225/ZOOK/07 <small>mgr. inż. do projektowania w specjalności konstrukcyjno-budowlanej</small>			
Prepared by:	Łukasz Mikowski (M.Sc. Eng.)	WKP/0116/POOH/16 <small>mgr. inż. do projektowania w specjalności inżynierskiej hydrotechnicznej</small>			