



Legend

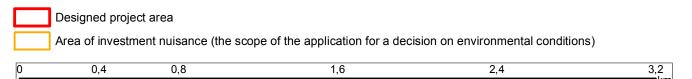

Appendix no. 9 Map with location of the Works Contract's elements

INDEX OF SHEETS


3A.3 Section 4 – Right embankment of Vistula river from estuary of Skawinka river to Kościuszko barrage Task No. 1: km 60+325 to km 61+662 Task No. 2: km 62+017 to km 63+183 Task No. 3: km 63+779 to km 65+160

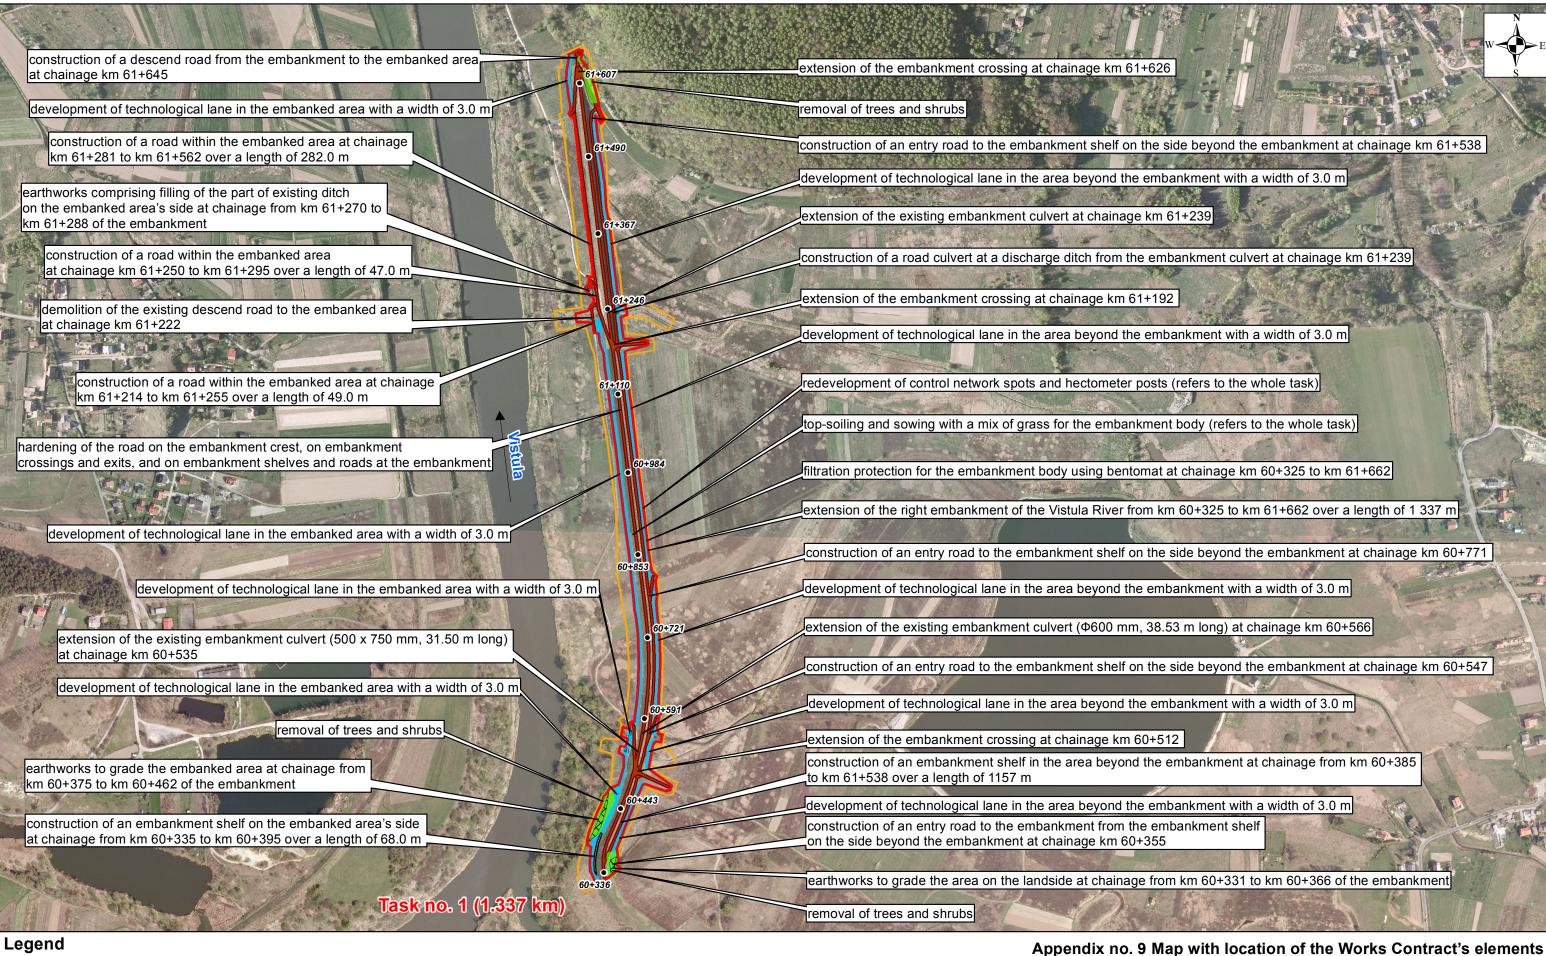

Legend	Appendix no		
Designed project area	Grading area within the embanked area and within the area beyond the embankment		
Area of investment nuisance (the scope of the application for a decision on environmental conditions)	Removal of trees and shrubs		
Reinforced-concrete wall	Designed reinforcement of embankment crest, crossings and shelves (roads)		
Anti-filtration membrane	Technological lane		
0 0.125 0.25 0.5 0.75	3A.3 Section 4 – Right emban		

SHEET 1

kment of Vistula river from estuary of Skawinka river to Kościuszko barrage Task No. 1: km 60+325 to km 61+662 Task No. 2: km 62+017 to km 63+183 Task No. 3: km 63+779 to km 65+160

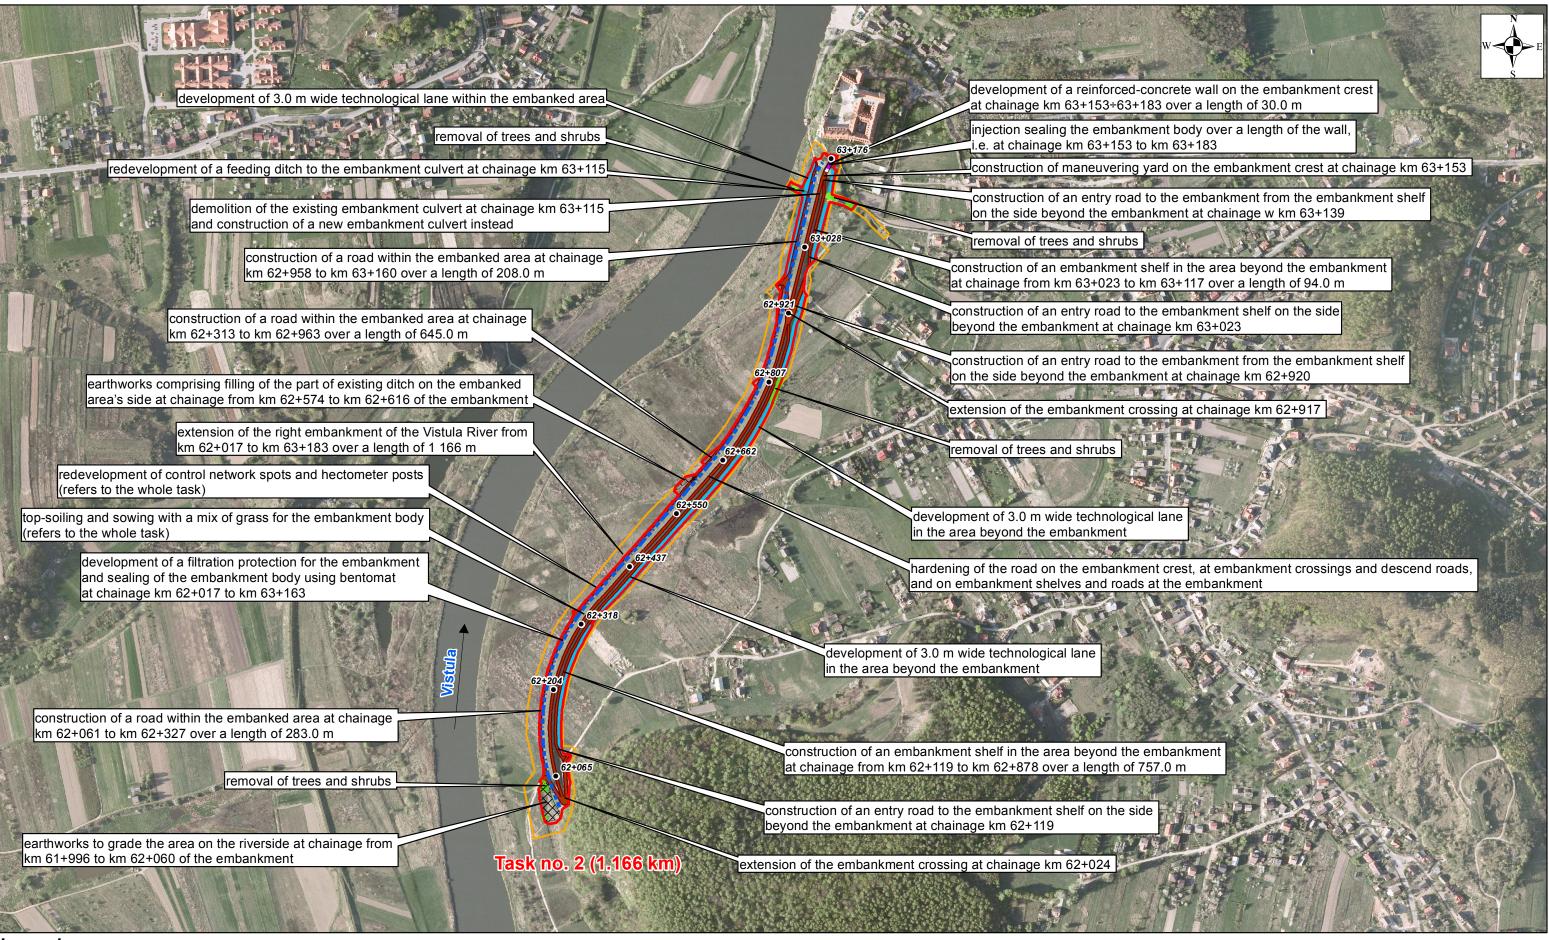


1 hours			12 A. Maria M. M.		(AND		
Legend							Appendix no. 9 Map
	Designed project	area		×	$\times\!\!\!\times\!\!\!\times$	Grading area within the embanked area and with	nin the area beyond the embankment
	Area of investmer	nt nuisance (the scope of the a	pplication for a decision on envi	ronmental conditions)		Removal of trees and shrubs	
	Reinforced-concrete	ete wall		I		Designed reinforcement of embankment crest, c	rossings and shelves (roads)
Anti-filtration membrane						Technological lane 3A.3 Section 4 – Right embankn	
0	0,125	0,25	0,5	0,75		1	

with location of the Works Contract's elements

SHEET 2

ula river from estuary of Skawinka river to Kościuszko barrage Task No. 1: km 60+325 to km 61+662 Task No. 2: km 62+017 to km 63+183 Task No. 3: km 63+779 to km 65+160

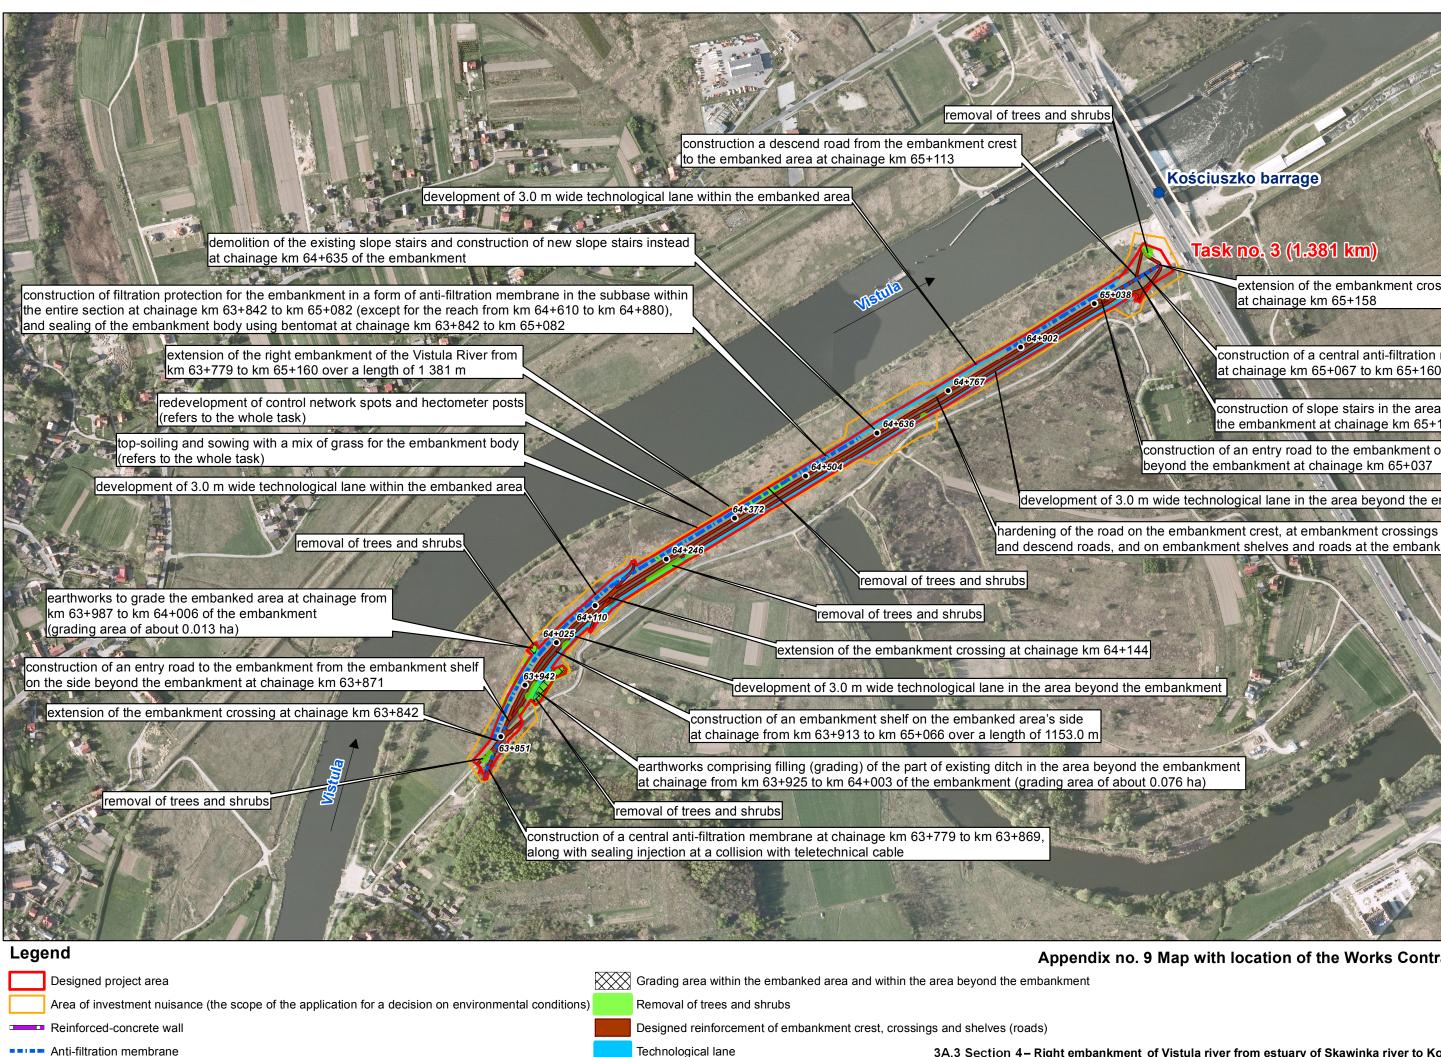

0.75

0.125

0.25

[ask no. 3 (1.381 km)

extension of the embankment crossing at chainage km 65+158

construction of a central anti-filtration membrane at chainage km 65+067 to km 65+160,

construction of slope stairs in the area beyond the embankment at chainage km 65+115

construction of an entry road to the embankment on the side beyond the embankment at chainage km 65+037

development of 3.0 m wide technological lane in the area beyond the embankment

and descend roads, and on embankment shelves and roads at the embankment

Appendix no. 9 Map with location of the Works Contract's elements

SHEET 3

3A.3 Section 4- Right embankment of Vistula river from estuary of Skawinka river to Kościuszko barrage Task No. 1: km 60+325 to km 61+662 Task No. 2: km 62+017 to km 63+183 Task No. 3: km 63+779 to km 65+160